
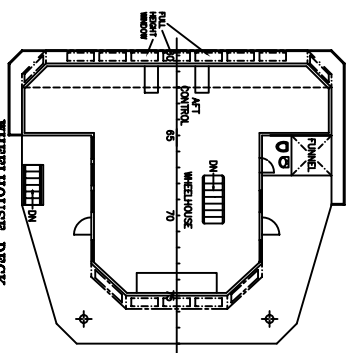
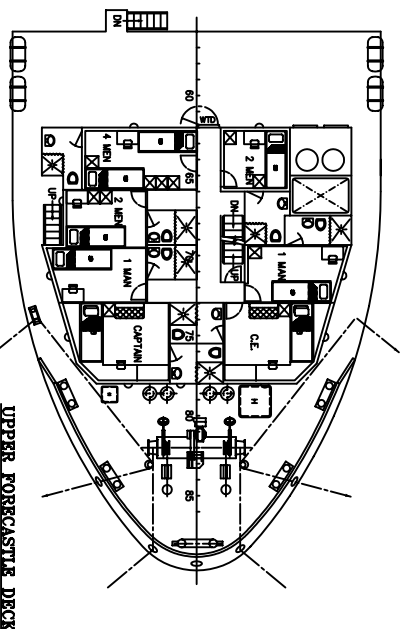
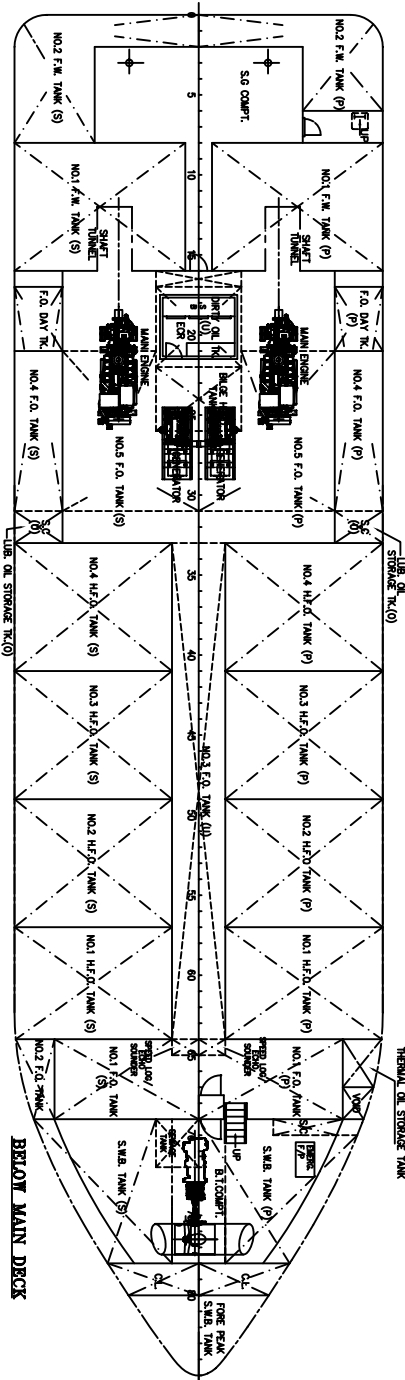
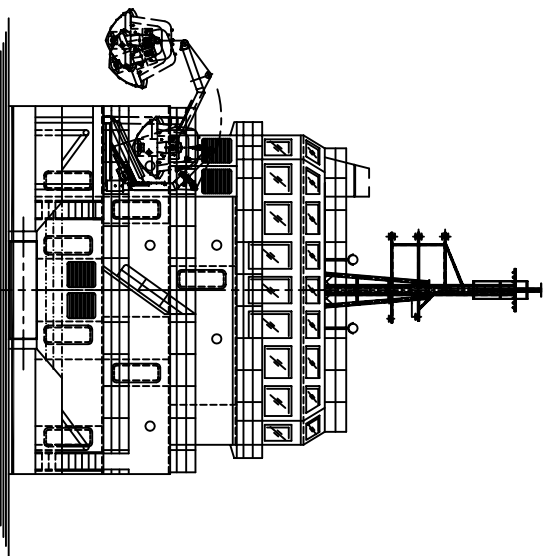
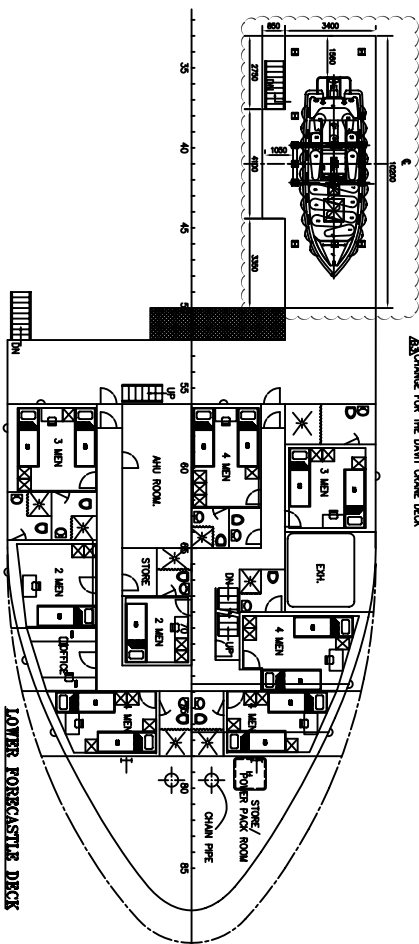
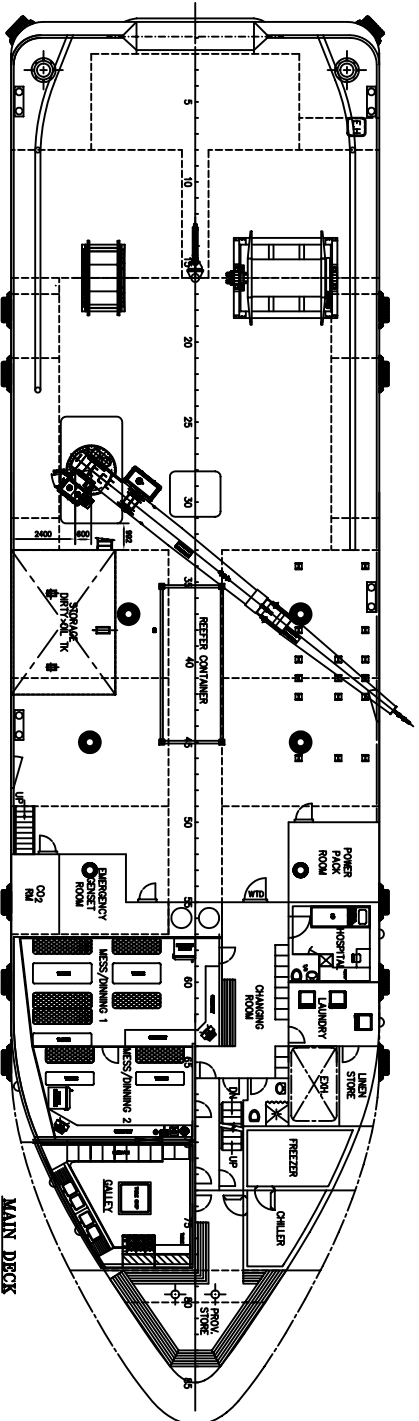
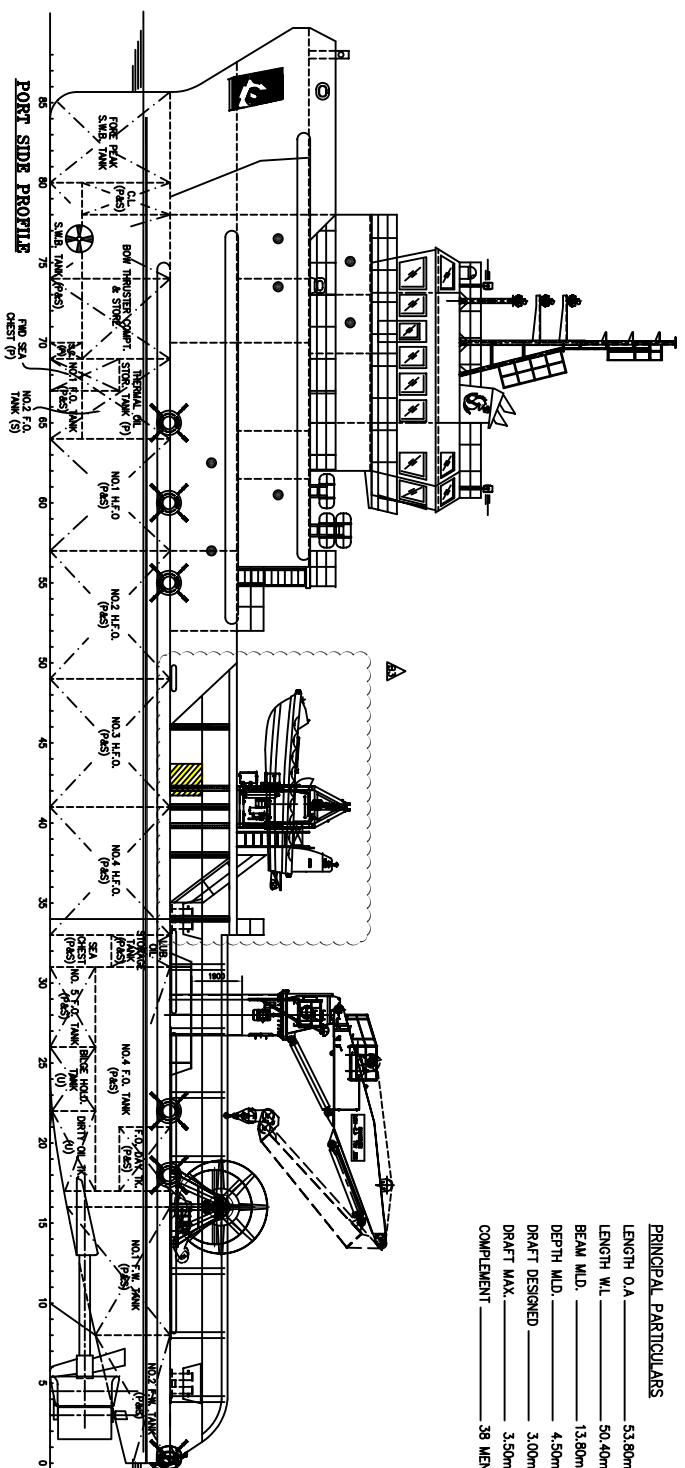


PRINCIPAL PARTICULARS

LENGTH O.A. 53.80m
 LENGTH W.L. 50.40m
 BEAM M.L.D. 13.80m
 DEPTH M.L.D. 4.50m
 DRAFT DESIGNED 3.00m
 DRAFT MAX. 3.50m
 COMPLEMENT 38 MEN

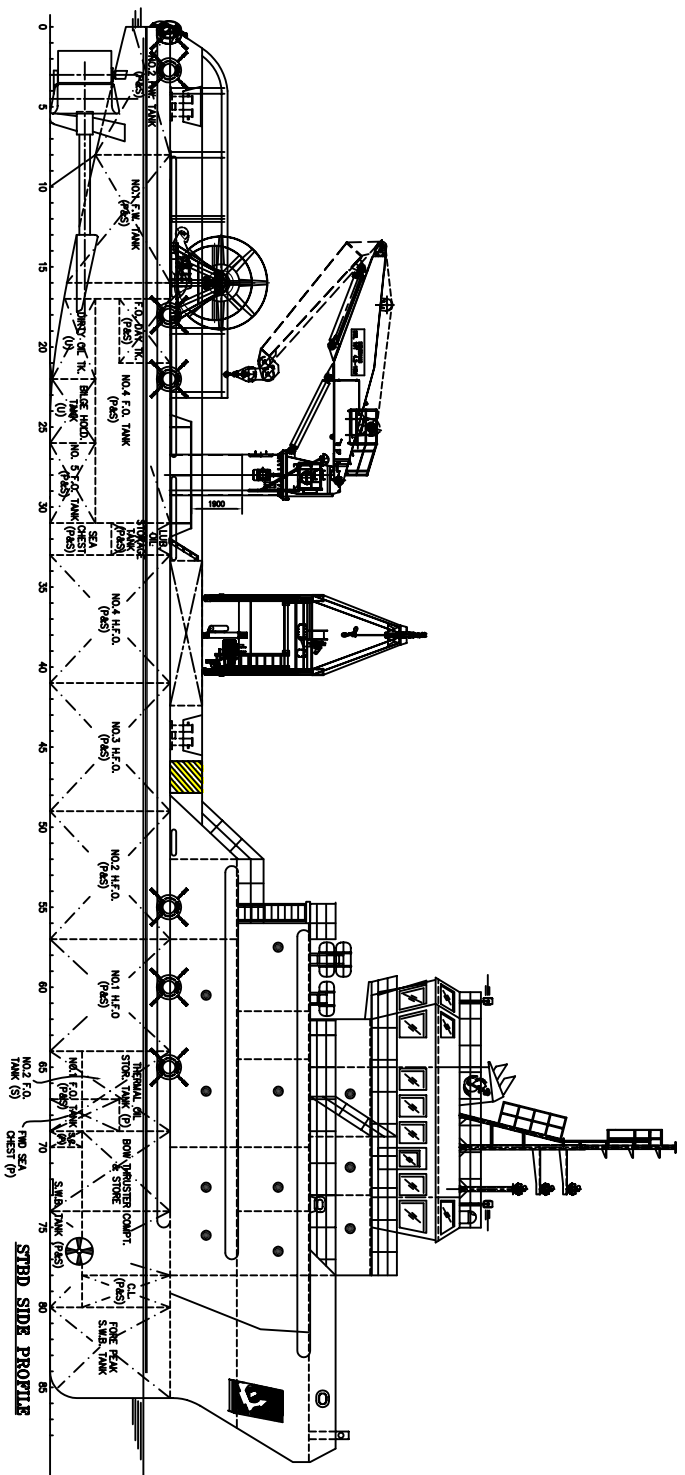

NO.	DATE	REVISION	BY	CHKD
071108		REVISE AS PER PROJECT MANAGER (CHANGES)		28
281108		REVISE AS PER COMMENTS		28
301108		REVISE AS PER COMMENT		28
081008		REVISE AS PER COMMENT		28
100808		REVISE AS PER COMMENT		28
270708		REVISE AS PER COMMENT		28
		MODIFICATION		28

General Arrangement

CONAN WU & ASSOCIATES

NAVAL ARCHITECTS

SINGAPORE

1001 BRIDGE LANE, 3, 5 INTERNATIONAL BUSINESS PARK,

SINGAPORE 117677

TEL: (65) 655-1138 FAX: (65) 655-1138 / 655-9132 E-MAIL: mdu@conanwu.com.sg

CHINA 40252 TIEJI ROAD(S), SHANGHAI 200011

TEL: (86) 21-5438-1111 FAX: (86) 21-5438-1111

TEL: (86) 21-5438-1111 FAX: (86) 21-5438-1111

SCALE: AS SHOWN

DATE: 1:100 C4206E/G-1 C

18 JUL 08

THIS DRAWING AND THE INFORMATION CONTAINED THEREIN ARE SUPPLIED ON THE UNDERSTANDING THAT THE USER SHALL BE RESPONSIBLE FOR OBTAINING ALL NECESSARY PERMITS AND APPROVALS FROM THE APPROPRIATE AUTHORITIES AND FOR OBTAINING ALL NECESSARY INSURANCE COVERAGE.