

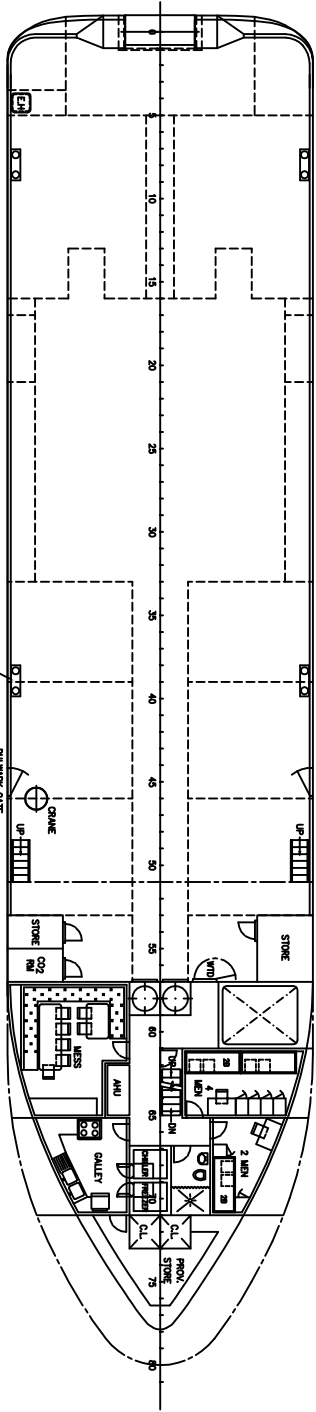
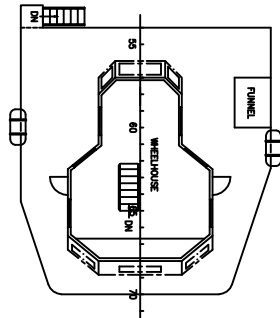


WHEELHOUSE DECK

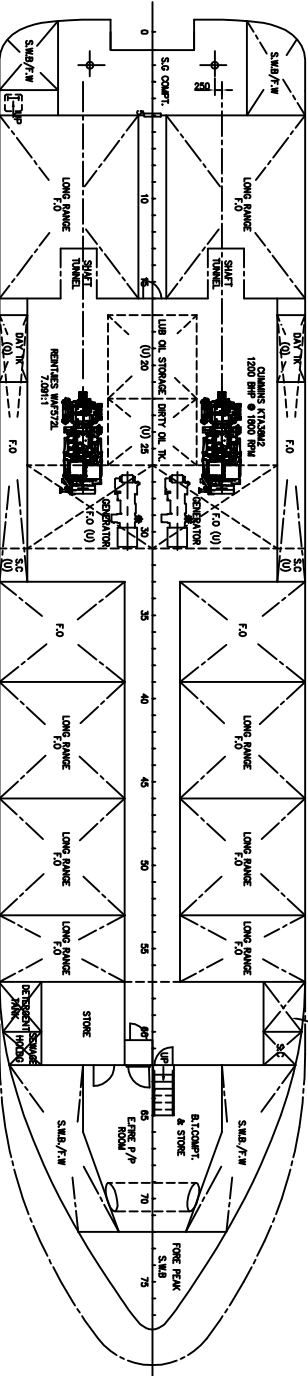

FORECASTLE DECK

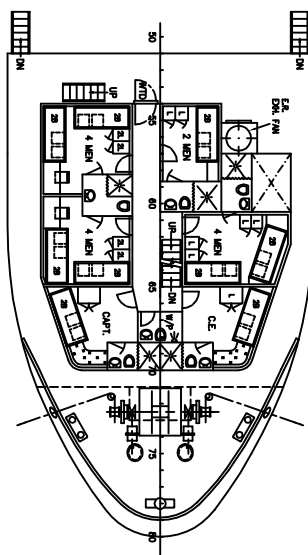

PRINCIPAL PARTICULARS

- LENGTH O.A. 48.00m
- LENGTH WL. 46.20m
- BEAM MLD. 11.00m
- DEPTH MLD. 3.50m
- DRAFT DESIGNED 2.50m
- DRAFT MAX. 2.80m
- COMPLEMENT (CREW) 22 MEN
- F.O. _____
- F.W. _____
- ENGINE _____ 1200 BHP @ 1800 RPM

General Arrangement

CONAN WU & ASSOCIATES

NAVY ARCHITECTS

APPROPRIATE BUREAU OF NAVAL ARCHITECTURE AND ENGINEERING APPROVALS REQUIRED FOR CONSTRUCTION OF THIS VESSEL.

REPRODUCTION OF THIS DRAWING WITHOUT WRITTEN PERMISSION IS STRICTLY PROHIBITED.

NO.	REVISED	BY	DATE	SCALE	SHEET NO.	TOTAL SHEETS
1				1:100	1	1